



ELEVATION A
1 : 50

PROPOSED FOOTBRIDGE AND RAMP STRUCTURE FORMED WITH ROLLED HOLLOW SECTIONS AND FABRICATED PLATES

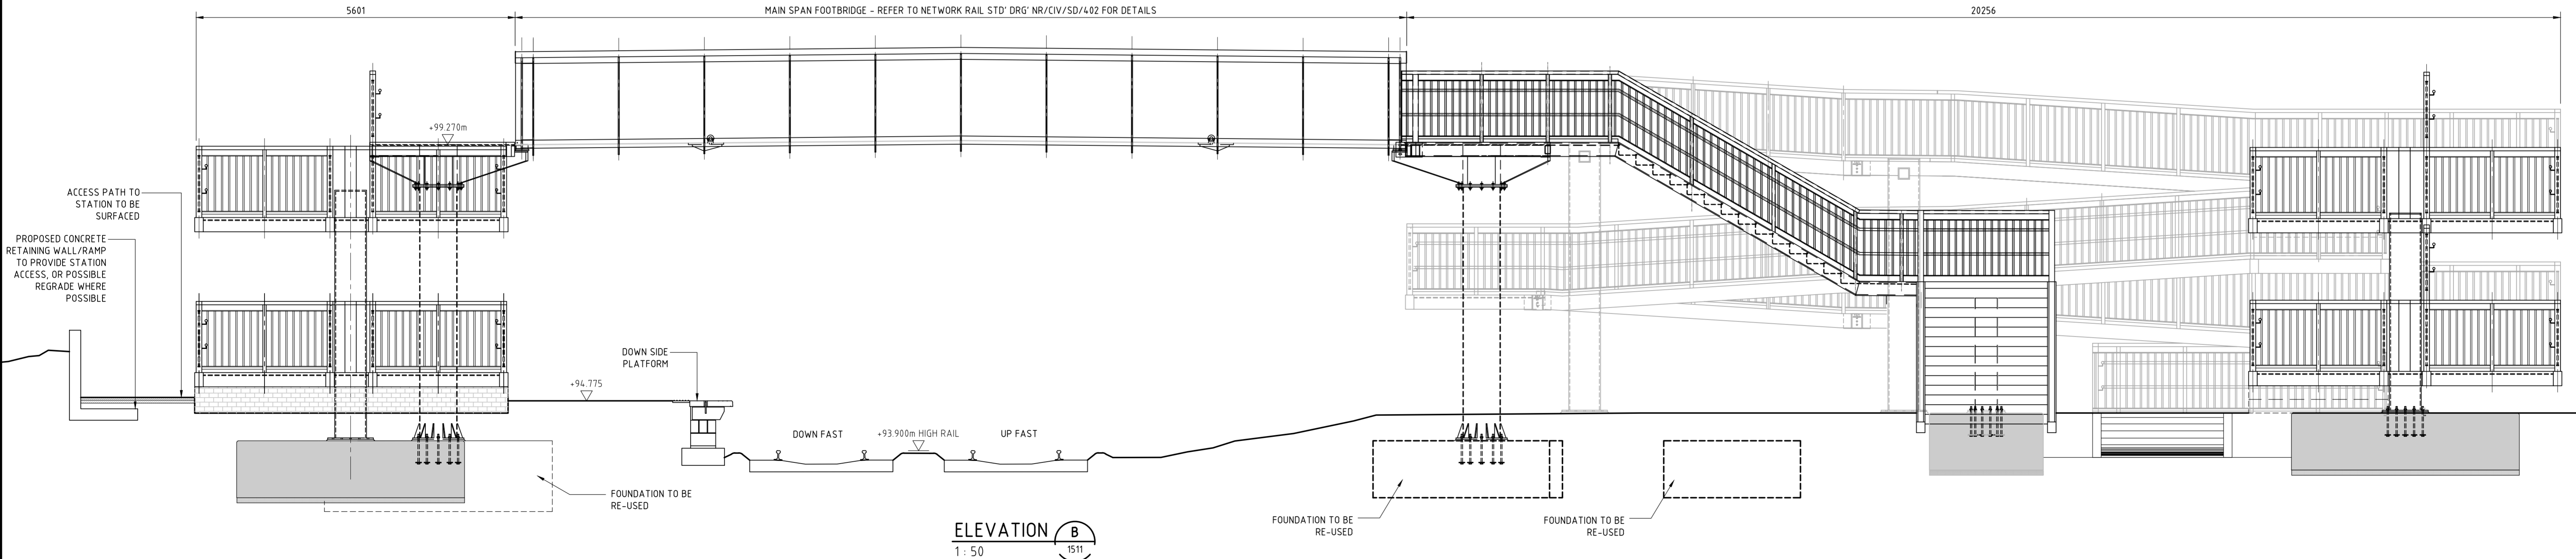

ELEVATION B
1 : 50

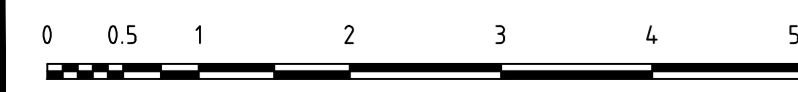

- NOTES:
- ALL DIMENSIONS ARE IN MILLIMETRES UNLESS NOTED OTHERWISE.
 - ALL LEVELS ARE IN METRES ABOVE ORDNANCE DATUM UNLESS NOTED OTHERWISE.
 - ALL DIMENSIONS AND LEVELS ARE TO BE CHECKED ON SITE PRIOR COMMENCING WORKS.
 - FINISHED PAINT COLOUR TO BE GREEN C1439.

Rev	Date	Auth	Description	Ckd	Appr
01	19.11.14	B.L	PLANNING DRAWING	CD	AB



Hyder Consulting (UK) Limited
330 Firecrest Court, Centre Park, Warrington, WA1 1RG.
Tel: +44 (0)1925 800700 Fax: +44 (0)1925 830207



Project:
GOMSHALL STATION
FOOTBRIDGE

Drawing status:
PLANNING DRAWING

Drawing title:
GOMSHALL STATION
PROPOSED ELEVATIONS
(SHEET 02 OF 02)

Drawn by: J.HASTIE	Date: 19.11.14	Author: J.HASTIE	Date: 19.11.14
Checker: C.DOYLE	Date: 19.11.14	Approver: A.BARNES	Date: 19.11.14
Scale: AS SHOWN @ A1+1	Sheet No.: -		Revision: 01
Drawing No: UA007216-30-ECV-DRG-HYD-1522			Revision: 01